
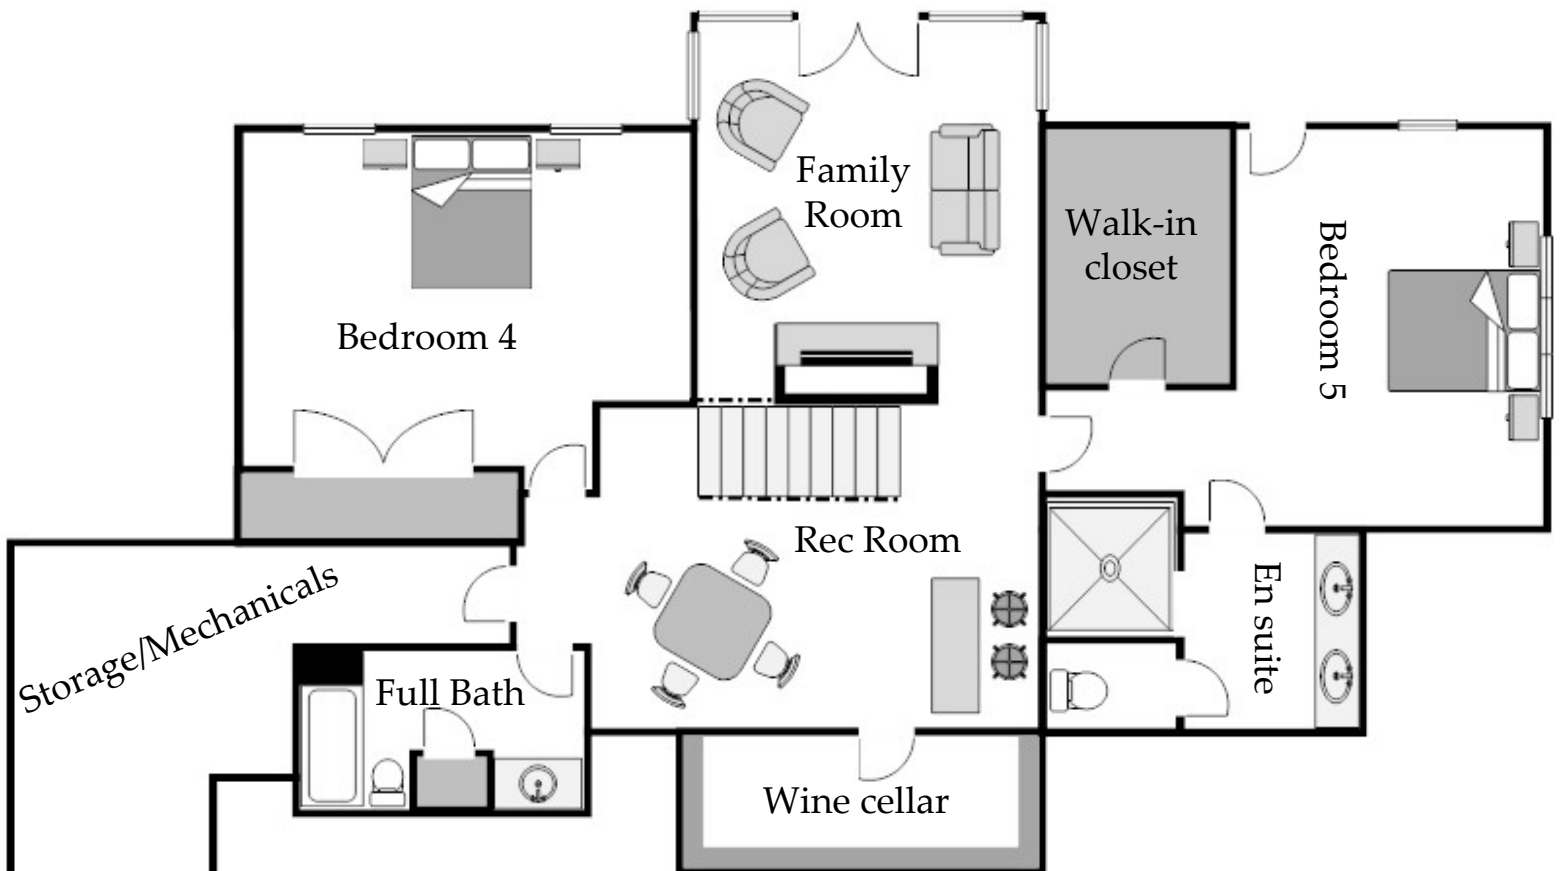


5228 Oak Harbor Rd  
*Upstairs floor plan*

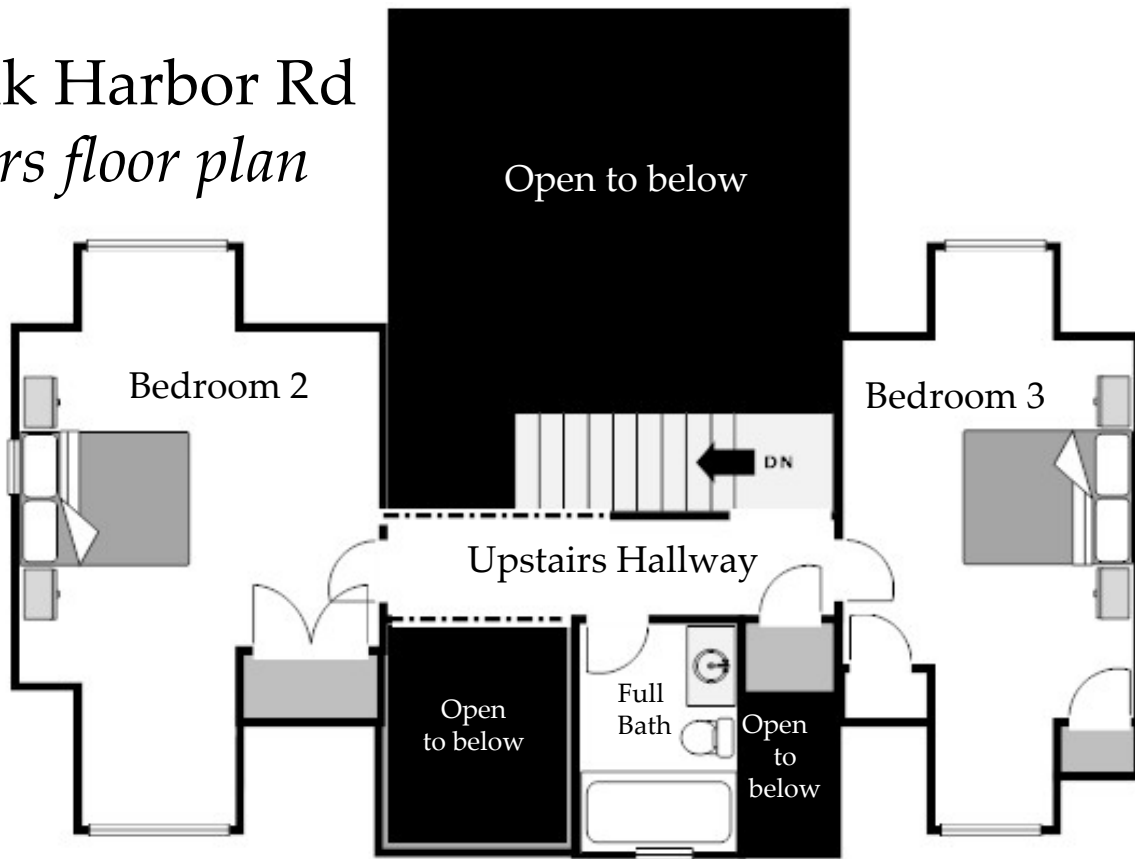

Please Note: Floor plans are provided for the purpose of understanding a properties layout only. They have not been drawn by an architect and may contains errors or omissions is scale or content. Information should be deemed reliable but not guaranteed.

5228 Oak Harbor Rd  
*Downstairs floor plan*